


ISO A3 297mm x 420mm



Head Office
Beenreigh,
Abbeydorney,
Tralee, Co. Kerry
Ireland
Tel: 00353 66 7135710

CLIENT

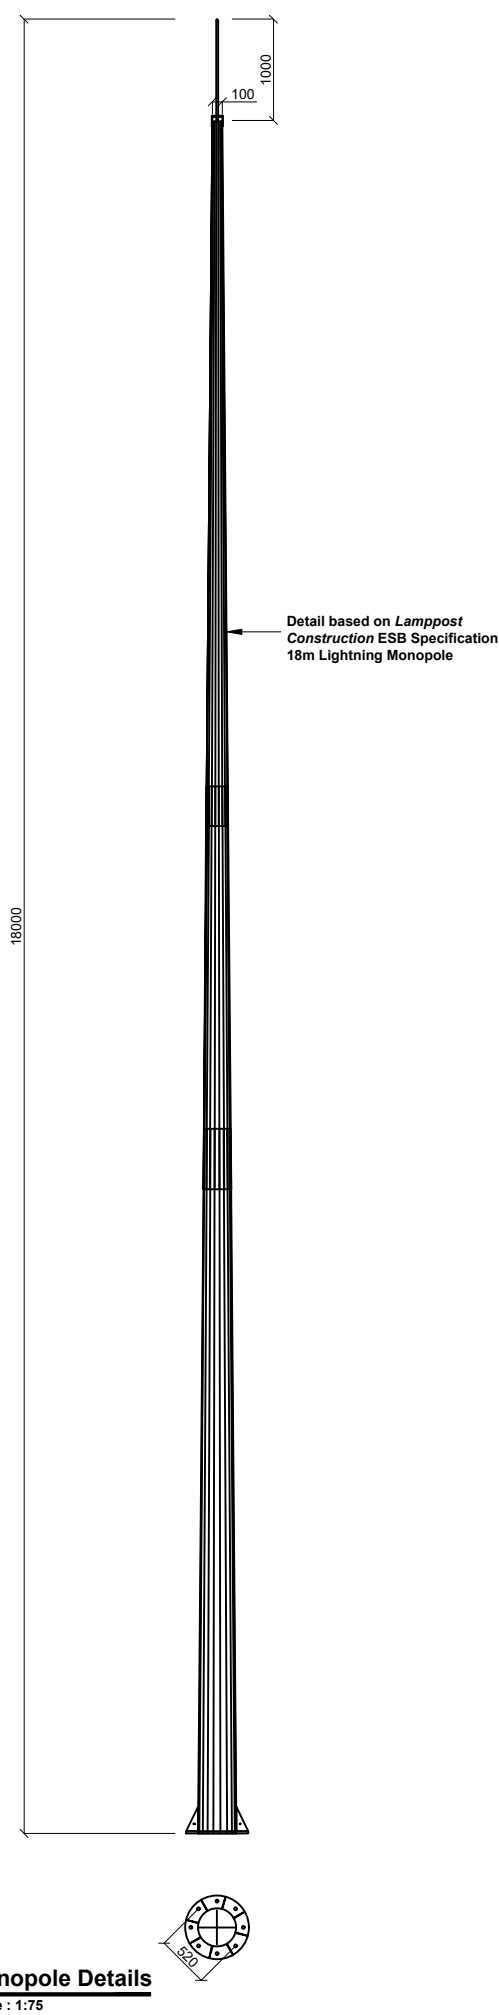

PROJECT
Coolshamrock
110kV Grid Connection

SHEET TITLE
Lightning Monopole
Details - 18m Mast

DRAWING STATUS

PROJECT NUMBER
05-825
SHEET NUMBER
05825-DR-213

LEGEND/NOTES: -

- This drawing is to be read in conjunction with relevant engineering drawings, specifications and reports
- Dimensions are in millimeters, unless noted otherwise
- Drawings are not to be scaled use figured dimensions only

ISSUE/REVISION		
P00	03.10.22	Issued for Planning
I/R	DATE	DESCRIPTION