


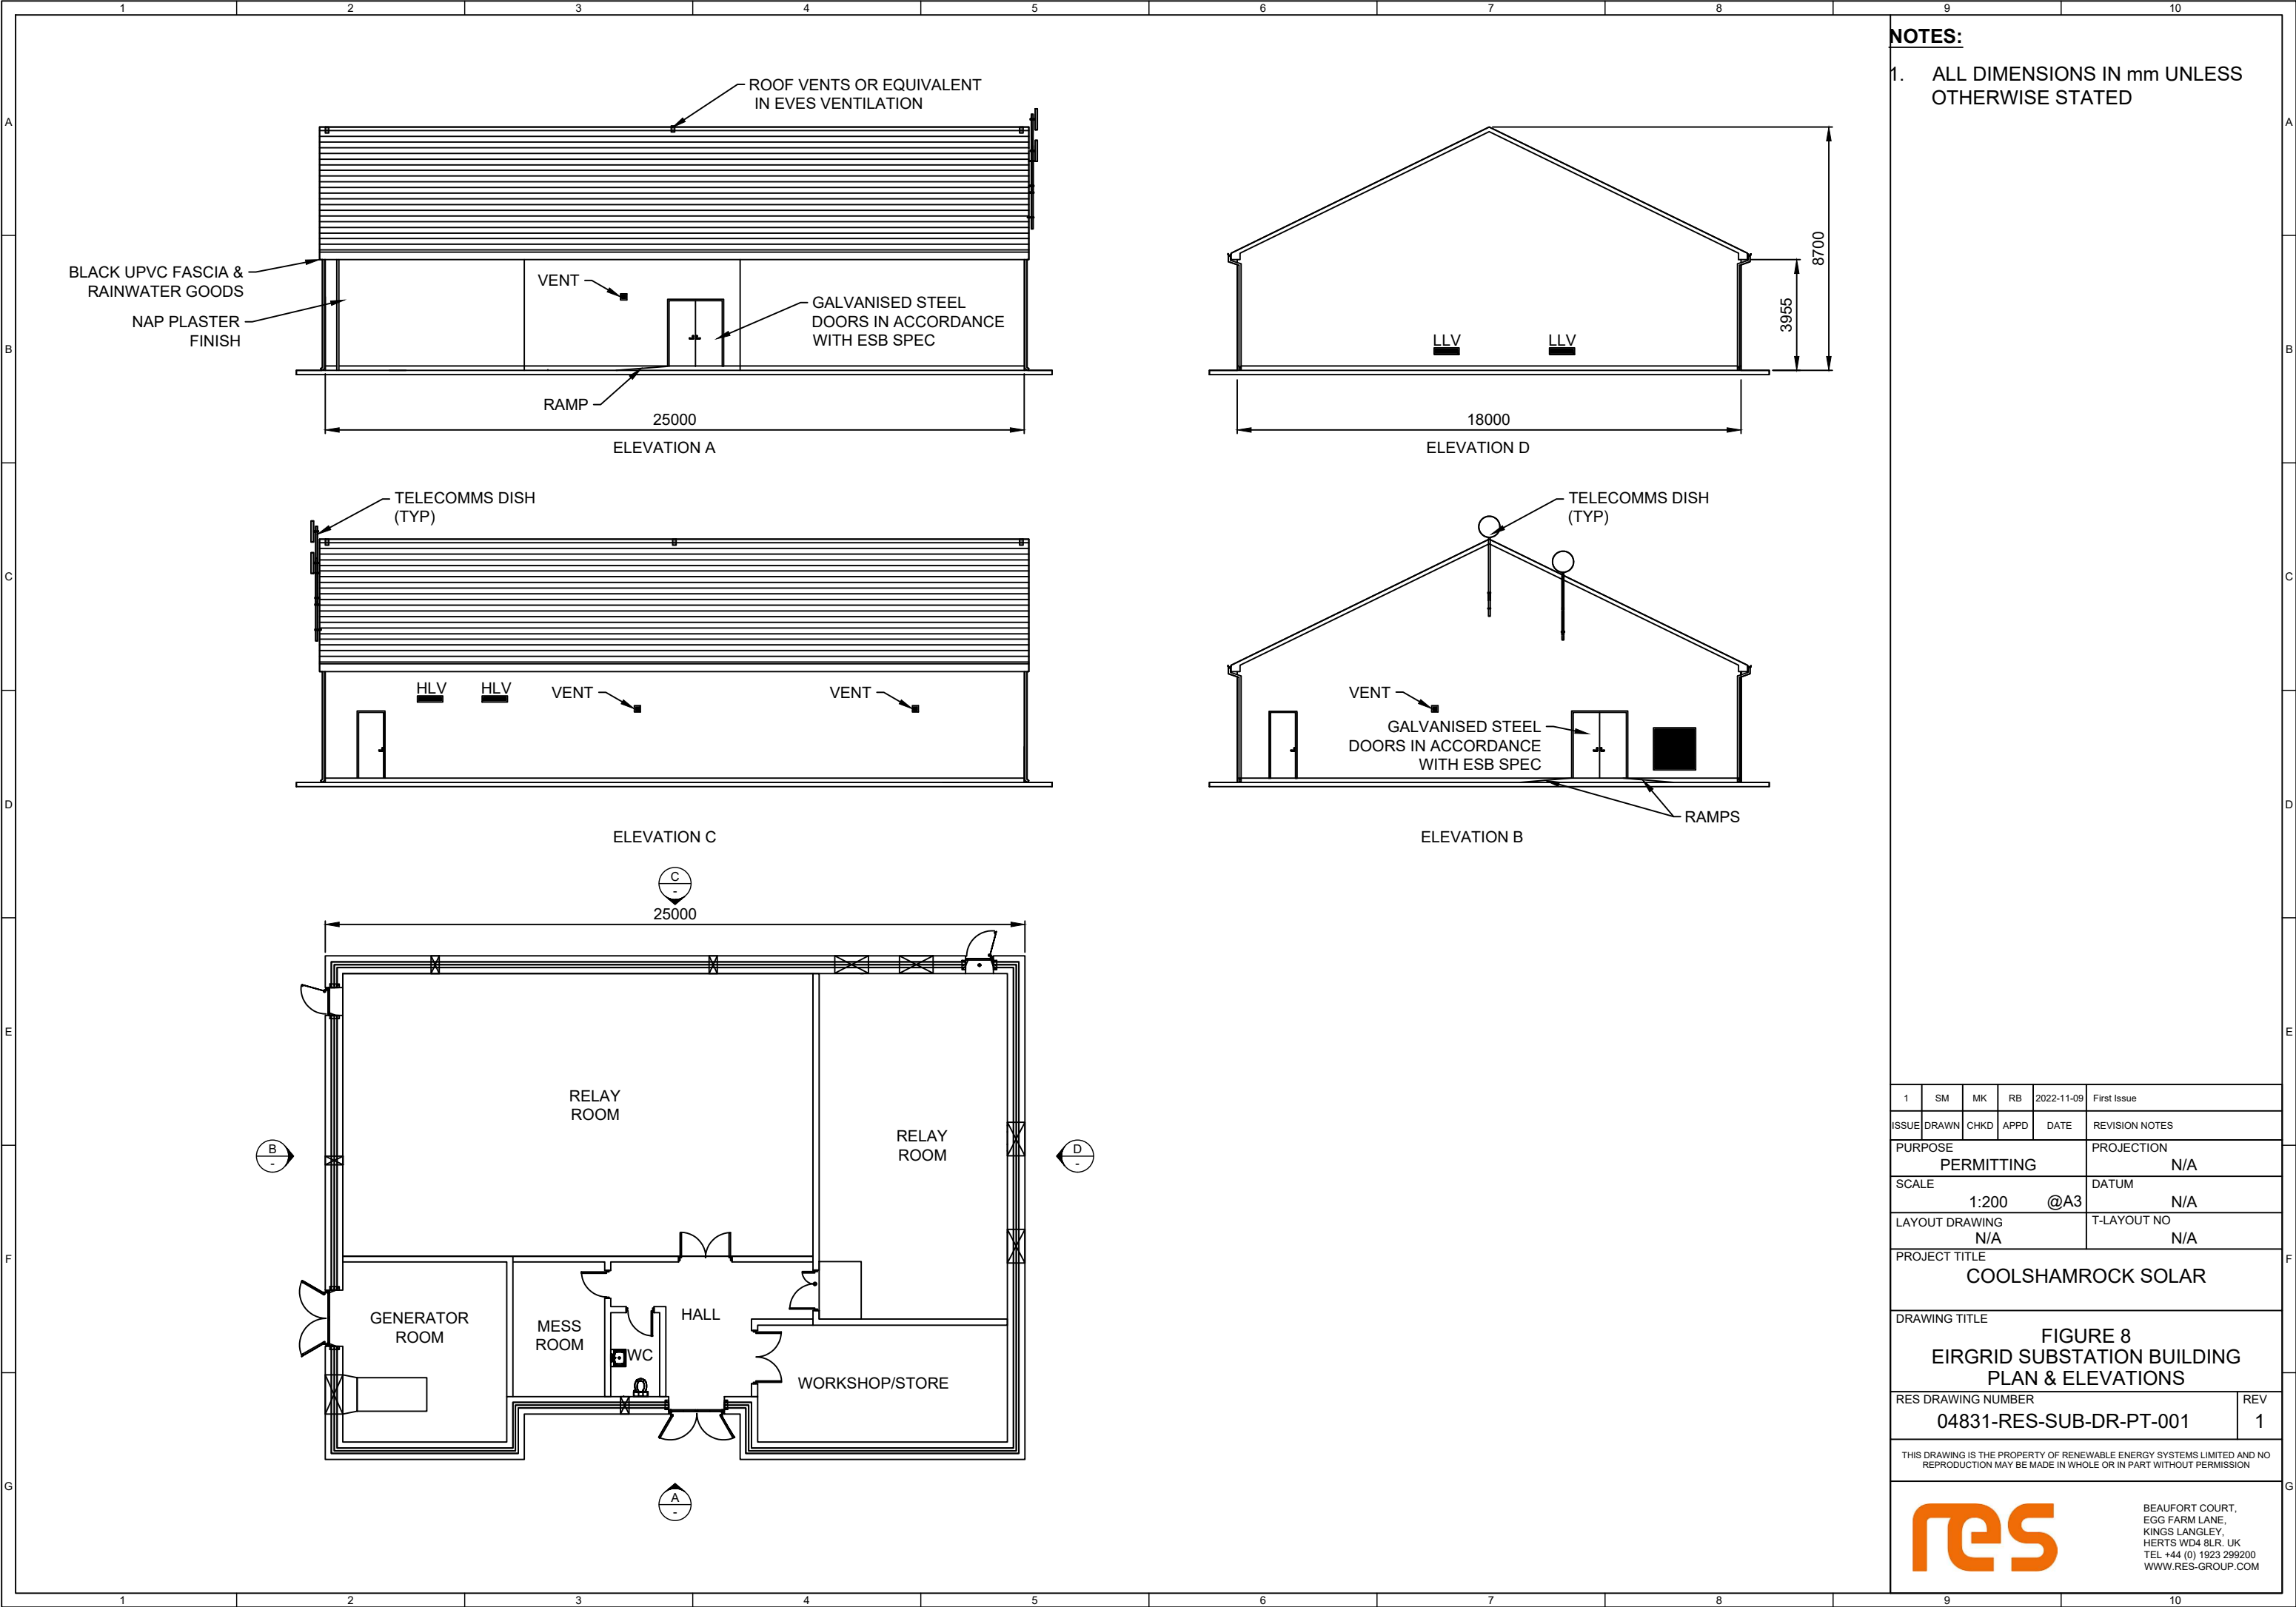

NOTES:

1. ALL DIMENSIONS IN mm UNLESS OTHERWISE STATED

1	SM	MK	RB	2022-11-09	First Issue
ISSUE	DRAWN	CHKD	APPD	DATE	REVISION NOTES
PURPOSE PERMITTING					PROJECTION N/A
SCALE 1:200 @A3					DATUM N/A
LAYOUT DRAWING N/A					T-LAYOUT NO N/A
PROJECT TITLE COOLSHAMROCK SOLAR					
DRAWING TITLE FIGURE 8 EIRGRID SUBSTATION BUILDING PLAN & ELEVATIONS					
RES DRAWING NUMBER 04831-RES-SUB-DR-PT-001					REV 1
THIS DRAWING IS THE PROPERTY OF RENEWABLE ENERGY SYSTEMS LIMITED AND NO REPRODUCTION MAY BE MADE IN WHOLE OR IN PART WITHOUT PERMISSION					
 BEAUFORT COURT, EGG FARM LANE, KINGS LANGLEY, HERTS WD4 8LR, UK TEL +44 (0) 1923 299200 WWW.RES-GROUP.COM					