


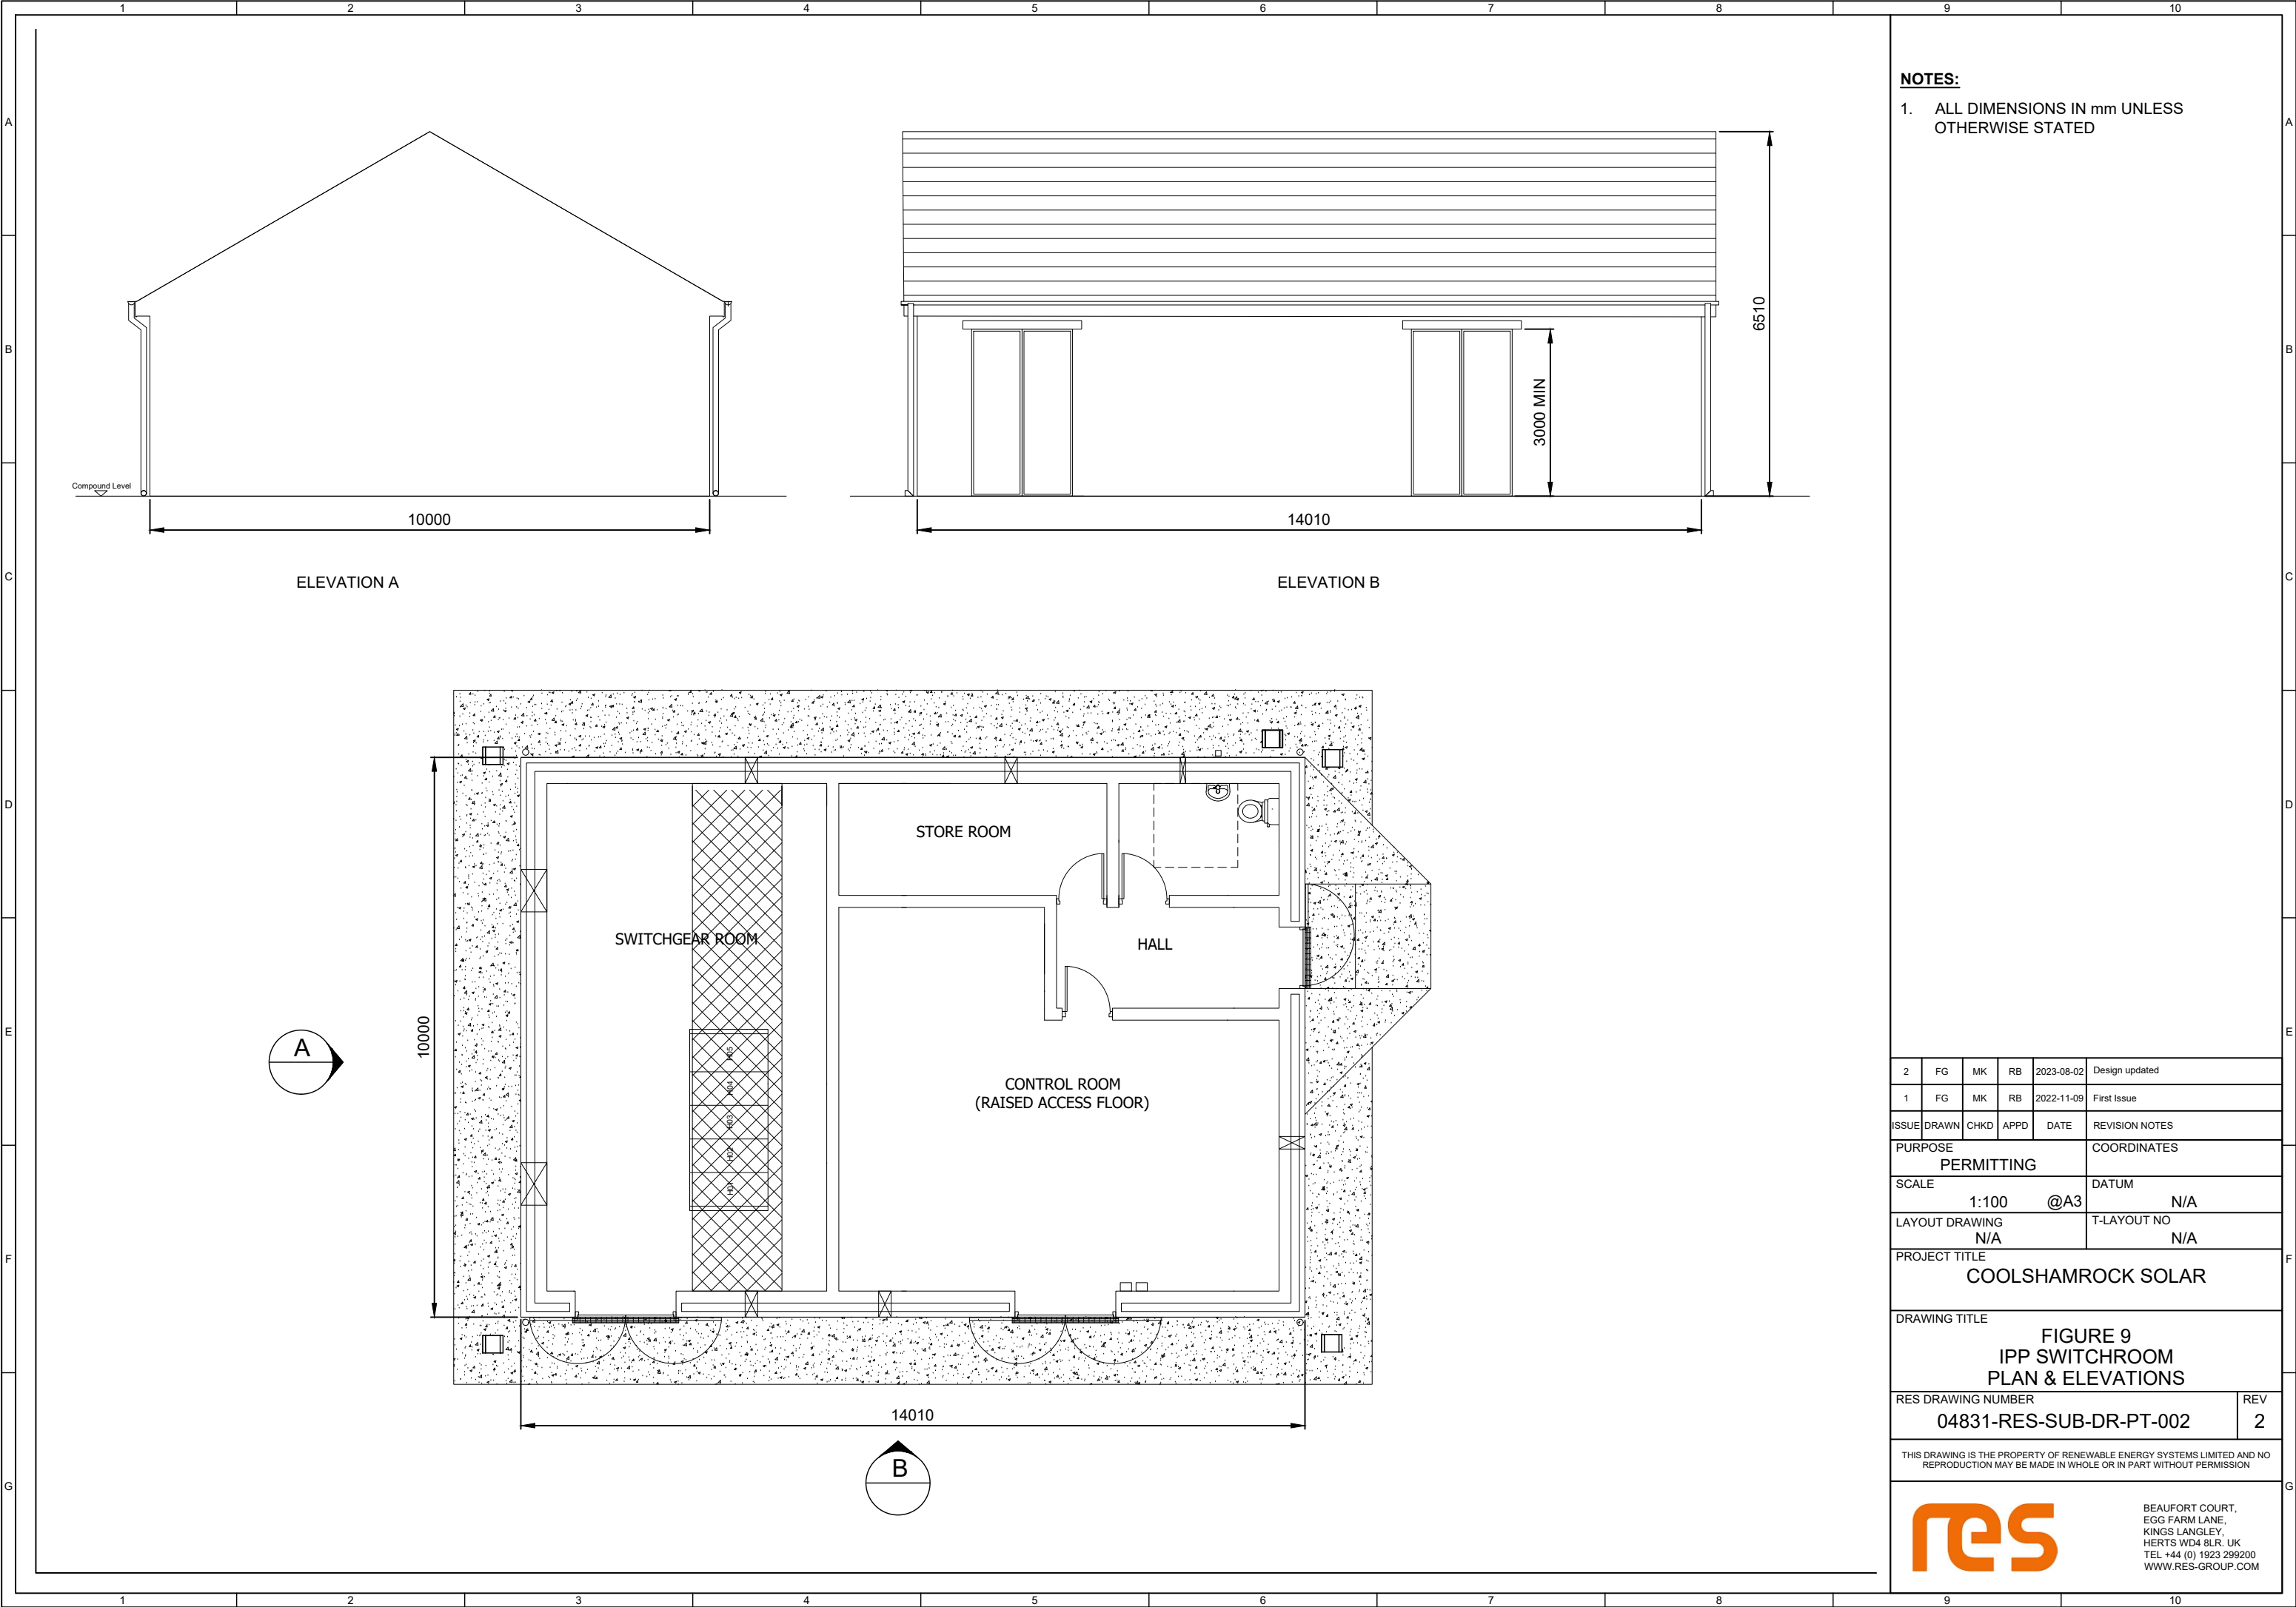

- NOTES:**
1. ALL DIMENSIONS IN mm UNLESS OTHERWISE STATED

2	FG	MK	RB	2023-08-02	Design updated
1	FG	MK	RB	2022-11-09	First Issue
ISSUE	DRAWN	CHKD	APPD	DATE	REVISION NOTES
PURPOSE PERMITTING					COORDINATES
SCALE 1:100 @A3					DATUM N/A
LAYOUT DRAWING N/A					T-LAYOUT NO N/A
PROJECT TITLE COOLSHAMROCK SOLAR					
DRAWING TITLE FIGURE 9 IPP SWITCHROOM PLAN & ELEVATIONS					
RES DRAWING NUMBER 04831-RES-SUB-DR-PT-002					REV 2
THIS DRAWING IS THE PROPERTY OF RENEWABLE ENERGY SYSTEMS LIMITED AND NO REPRODUCTION MAY BE MADE IN WHOLE OR IN PART WITHOUT PERMISSION					
res BEAUFORT COURT, EGG FARM LANE, KINGS LANGLEY, HERTS WD4 8LR. UK TEL +44 (0) 1923 299200 WWW.RES-GROUP.COM					