


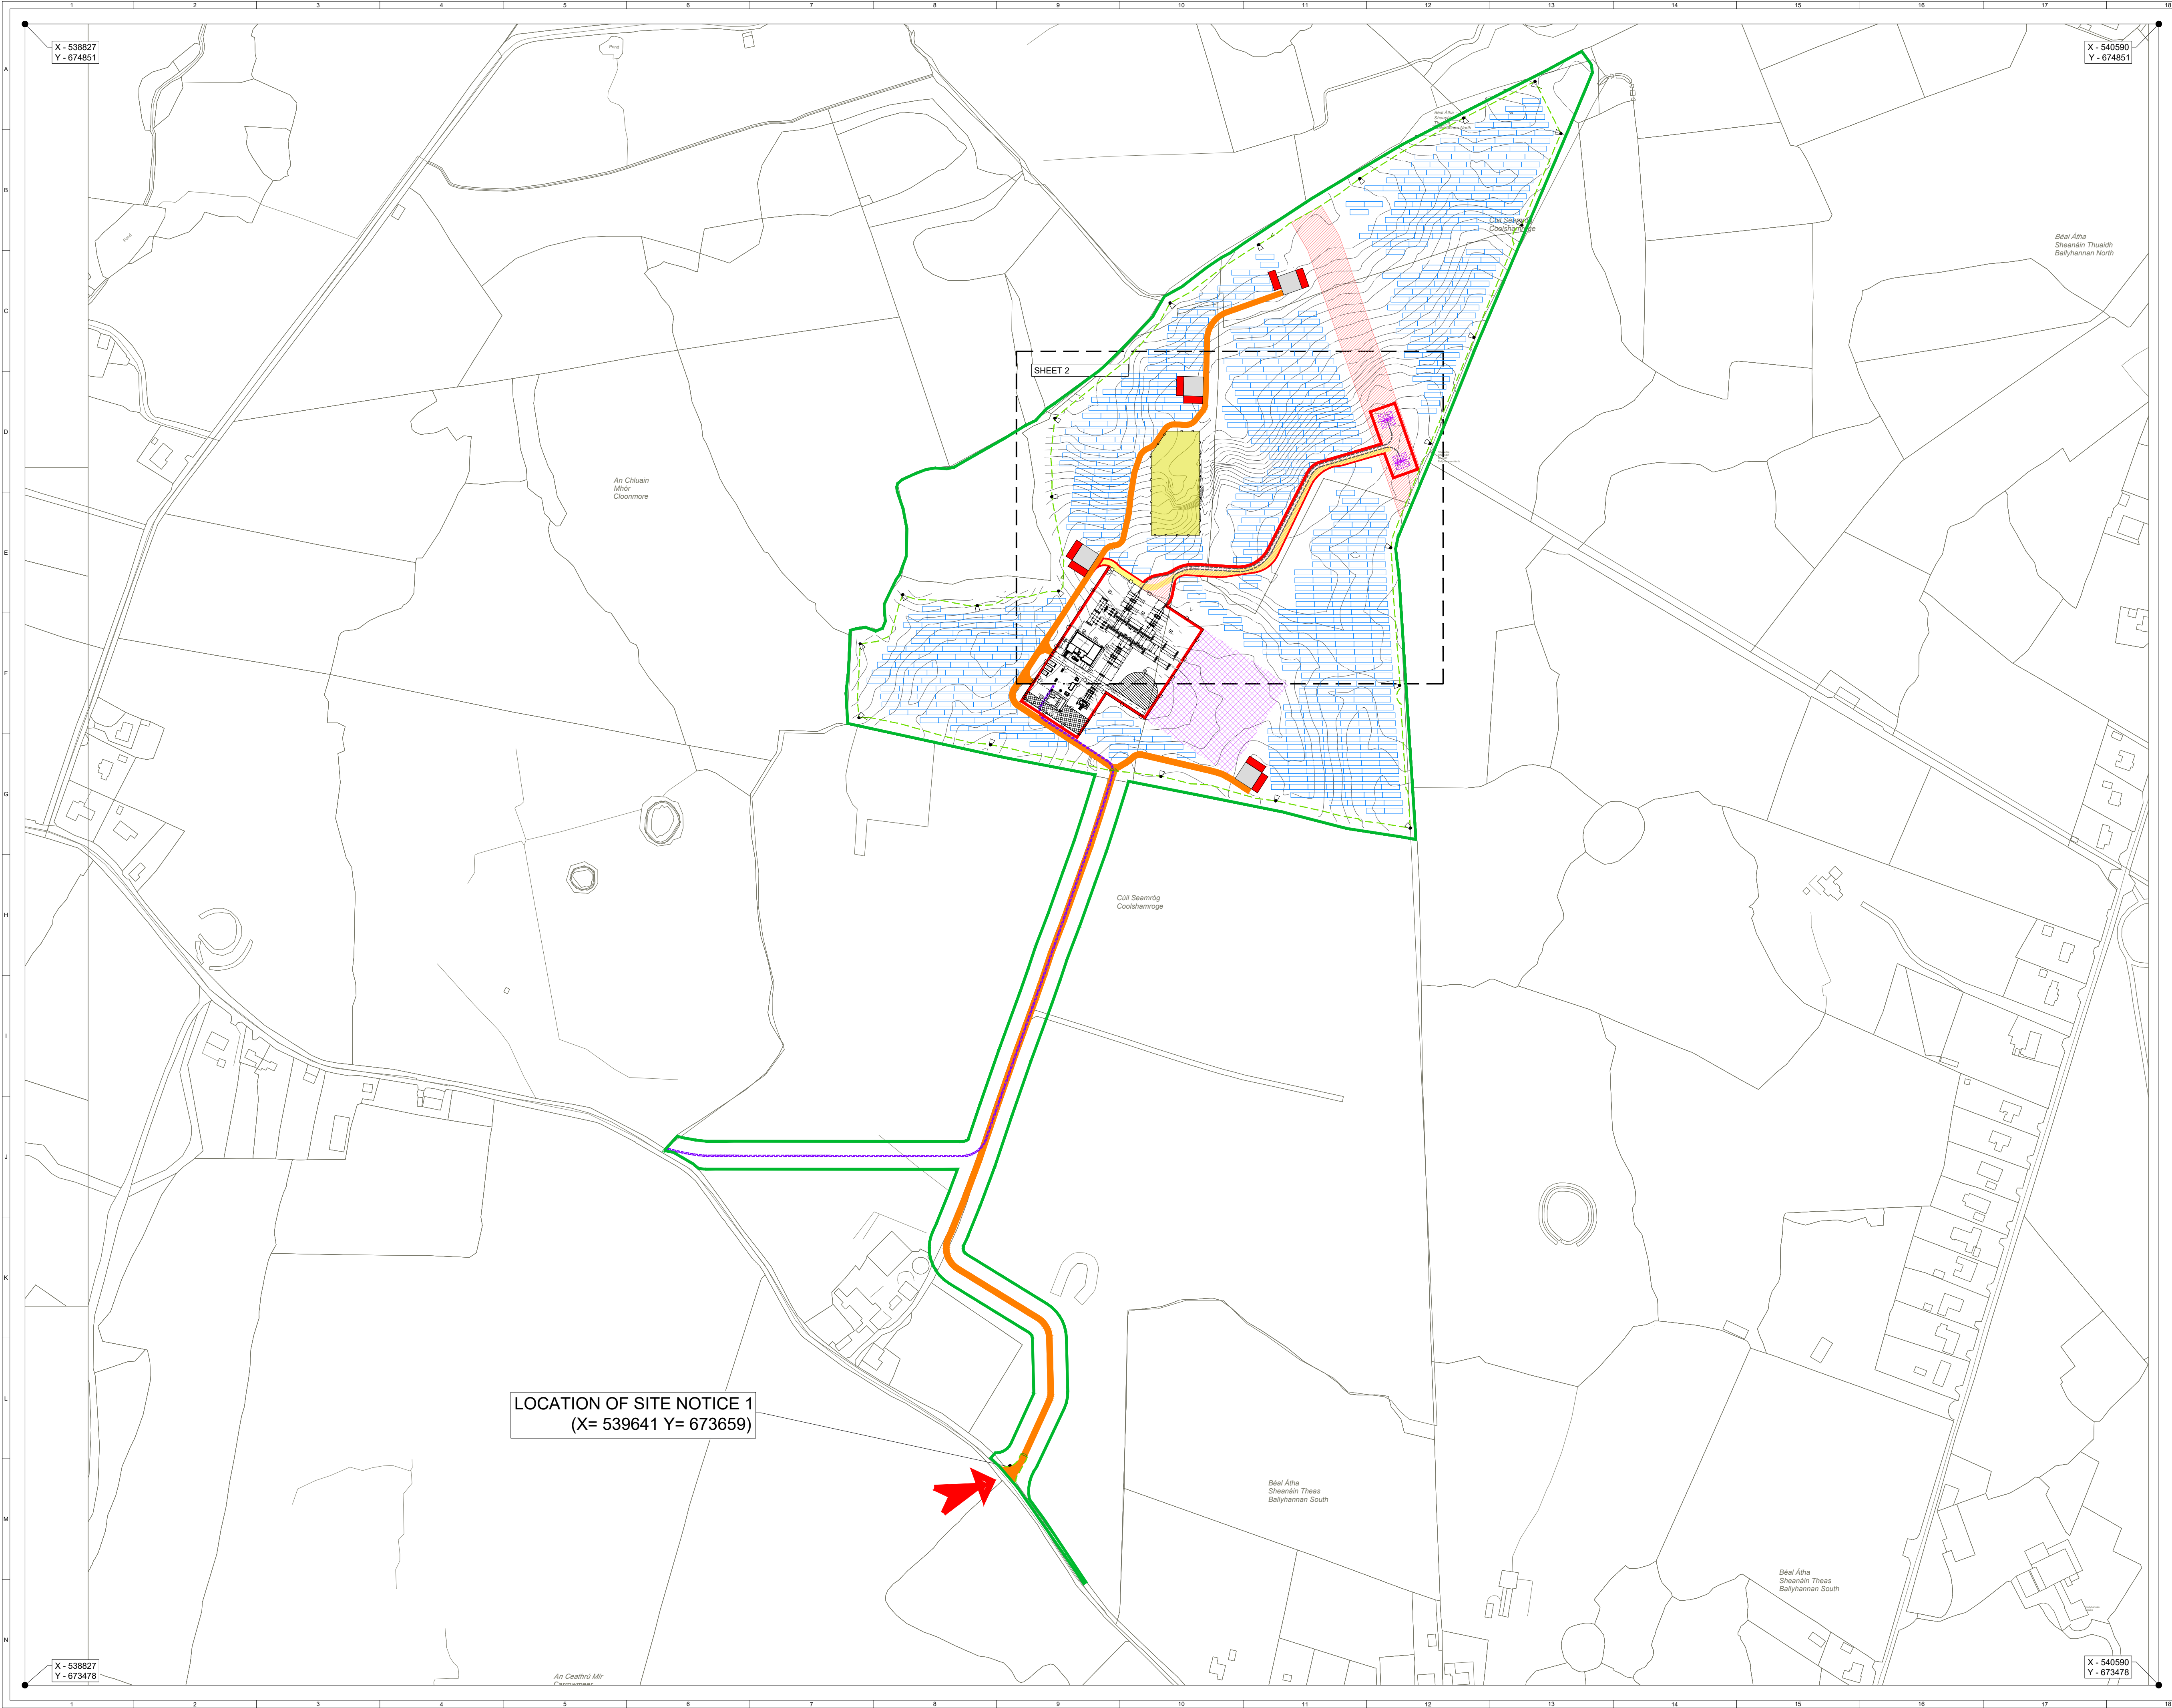

Ordnance Survey Ireland Licence No. EN 0003820
© Ordnance Survey Ireland/Government of Ireland


- KEY:**
- PLANNING APPLICATION BOUNDARY
(OUTSIDE EDGE OF LINE DENOTES BOUNDARY)
 - SOLAR FARM SITE BOUNDARY -
PLANNING REF 22/586
(OUTSIDE EDGE OF LINE DENOTES BOUNDARY)
 - TRACK
 - CABLE ACCESS TRACK
 - UNDERGROUND 110kV CABLE ROUTE
 - UNDERGROUND INTERCONNECTION
CABLES
 - SITE ENTRANCE
 - PROPOSED TOWER
 - INVERTER SUBSTATION
 - HARDSTANDING
 - TEMPORARY CONSTRUCTION
COMPOUND
 - FENCING
 - DOUBLE ACCESS GATE
 - SINGLE ACCESS GATE
 - INDICATIVE SOLAR PV ARRAY
 - CCTV
(SIZE SHOWN INDICATIVELY)
 - SUBSTATION FUTURE EXPANSION
 - 110kV BUFFER AREA
 - FIRE ENGINE TURNING SPACE

Map Series:


- 1:2500: 4381(B, D), 4382 (A, C)
- 1:5000: 4381, 4382

Produced by: Francesco Ghergo

Renewable Energy Systems Ltd
Registered Office: Beaufort Court,
Egg Farm Lane, Kings Langley,
Hertfordshire, WD48LR

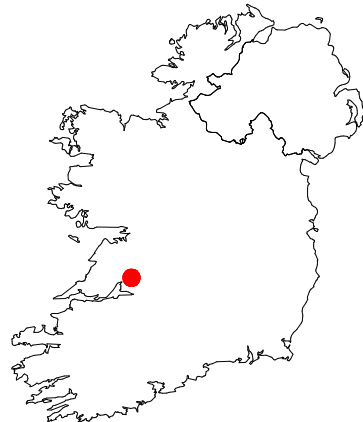

SITE LOCATION - NOT TO SCALE

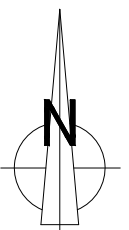

**OVERVIEW
SHEET 1 OF 2**

4	FG	MK	RB	2023-08-02	IPP building update	
3	FG	MK	RB	2022-11-22	Foul and fresh water tanks addition	
2	FG	MK	RB	2022-11-14	Distances added	
1	FG	MK	RB	2022-10-10	First Issue	
ISSUE		DRAWN	CHKD	APPD	DATE	REVISION NOTES
PURPOSE			COORDINATES			
PERMITTING			IRENET95 ITM			
SCALE		1:2,500		@ A1		LEVEL DATUM
LAYOUT DWG		N/A		T-LAYOUT NO.		N/A
PROJECT TITLE			COOLSHAMROCK SOLAR			


DRAWING TITLE		FIGURE 4 SUBSTATION & SOLAR FARM COMBINED SITE LAYOUT	
RES DRAWING NUMBER		04831-RES-LAY-DR-PT-103	REV 4

THIS DRAWING IS THE PROPERTY OF RENEWABLE ENERGY SYSTEMS LIMITED AND NO
REPRODUCTION MAY BE MADE IN WHOLE OR IN PART WITHOUT PERMISSION



BEAUFORT COURT,
EGG FARM LANE,
KINGS LANGLEY,
HERTS WD4 8LR, UK
TEL: +44 (0) 1923 295200
WWW.RES-GROUP.COM

LOCATION OF SITE NOTICE 1
(X= 539641 Y= 673659)

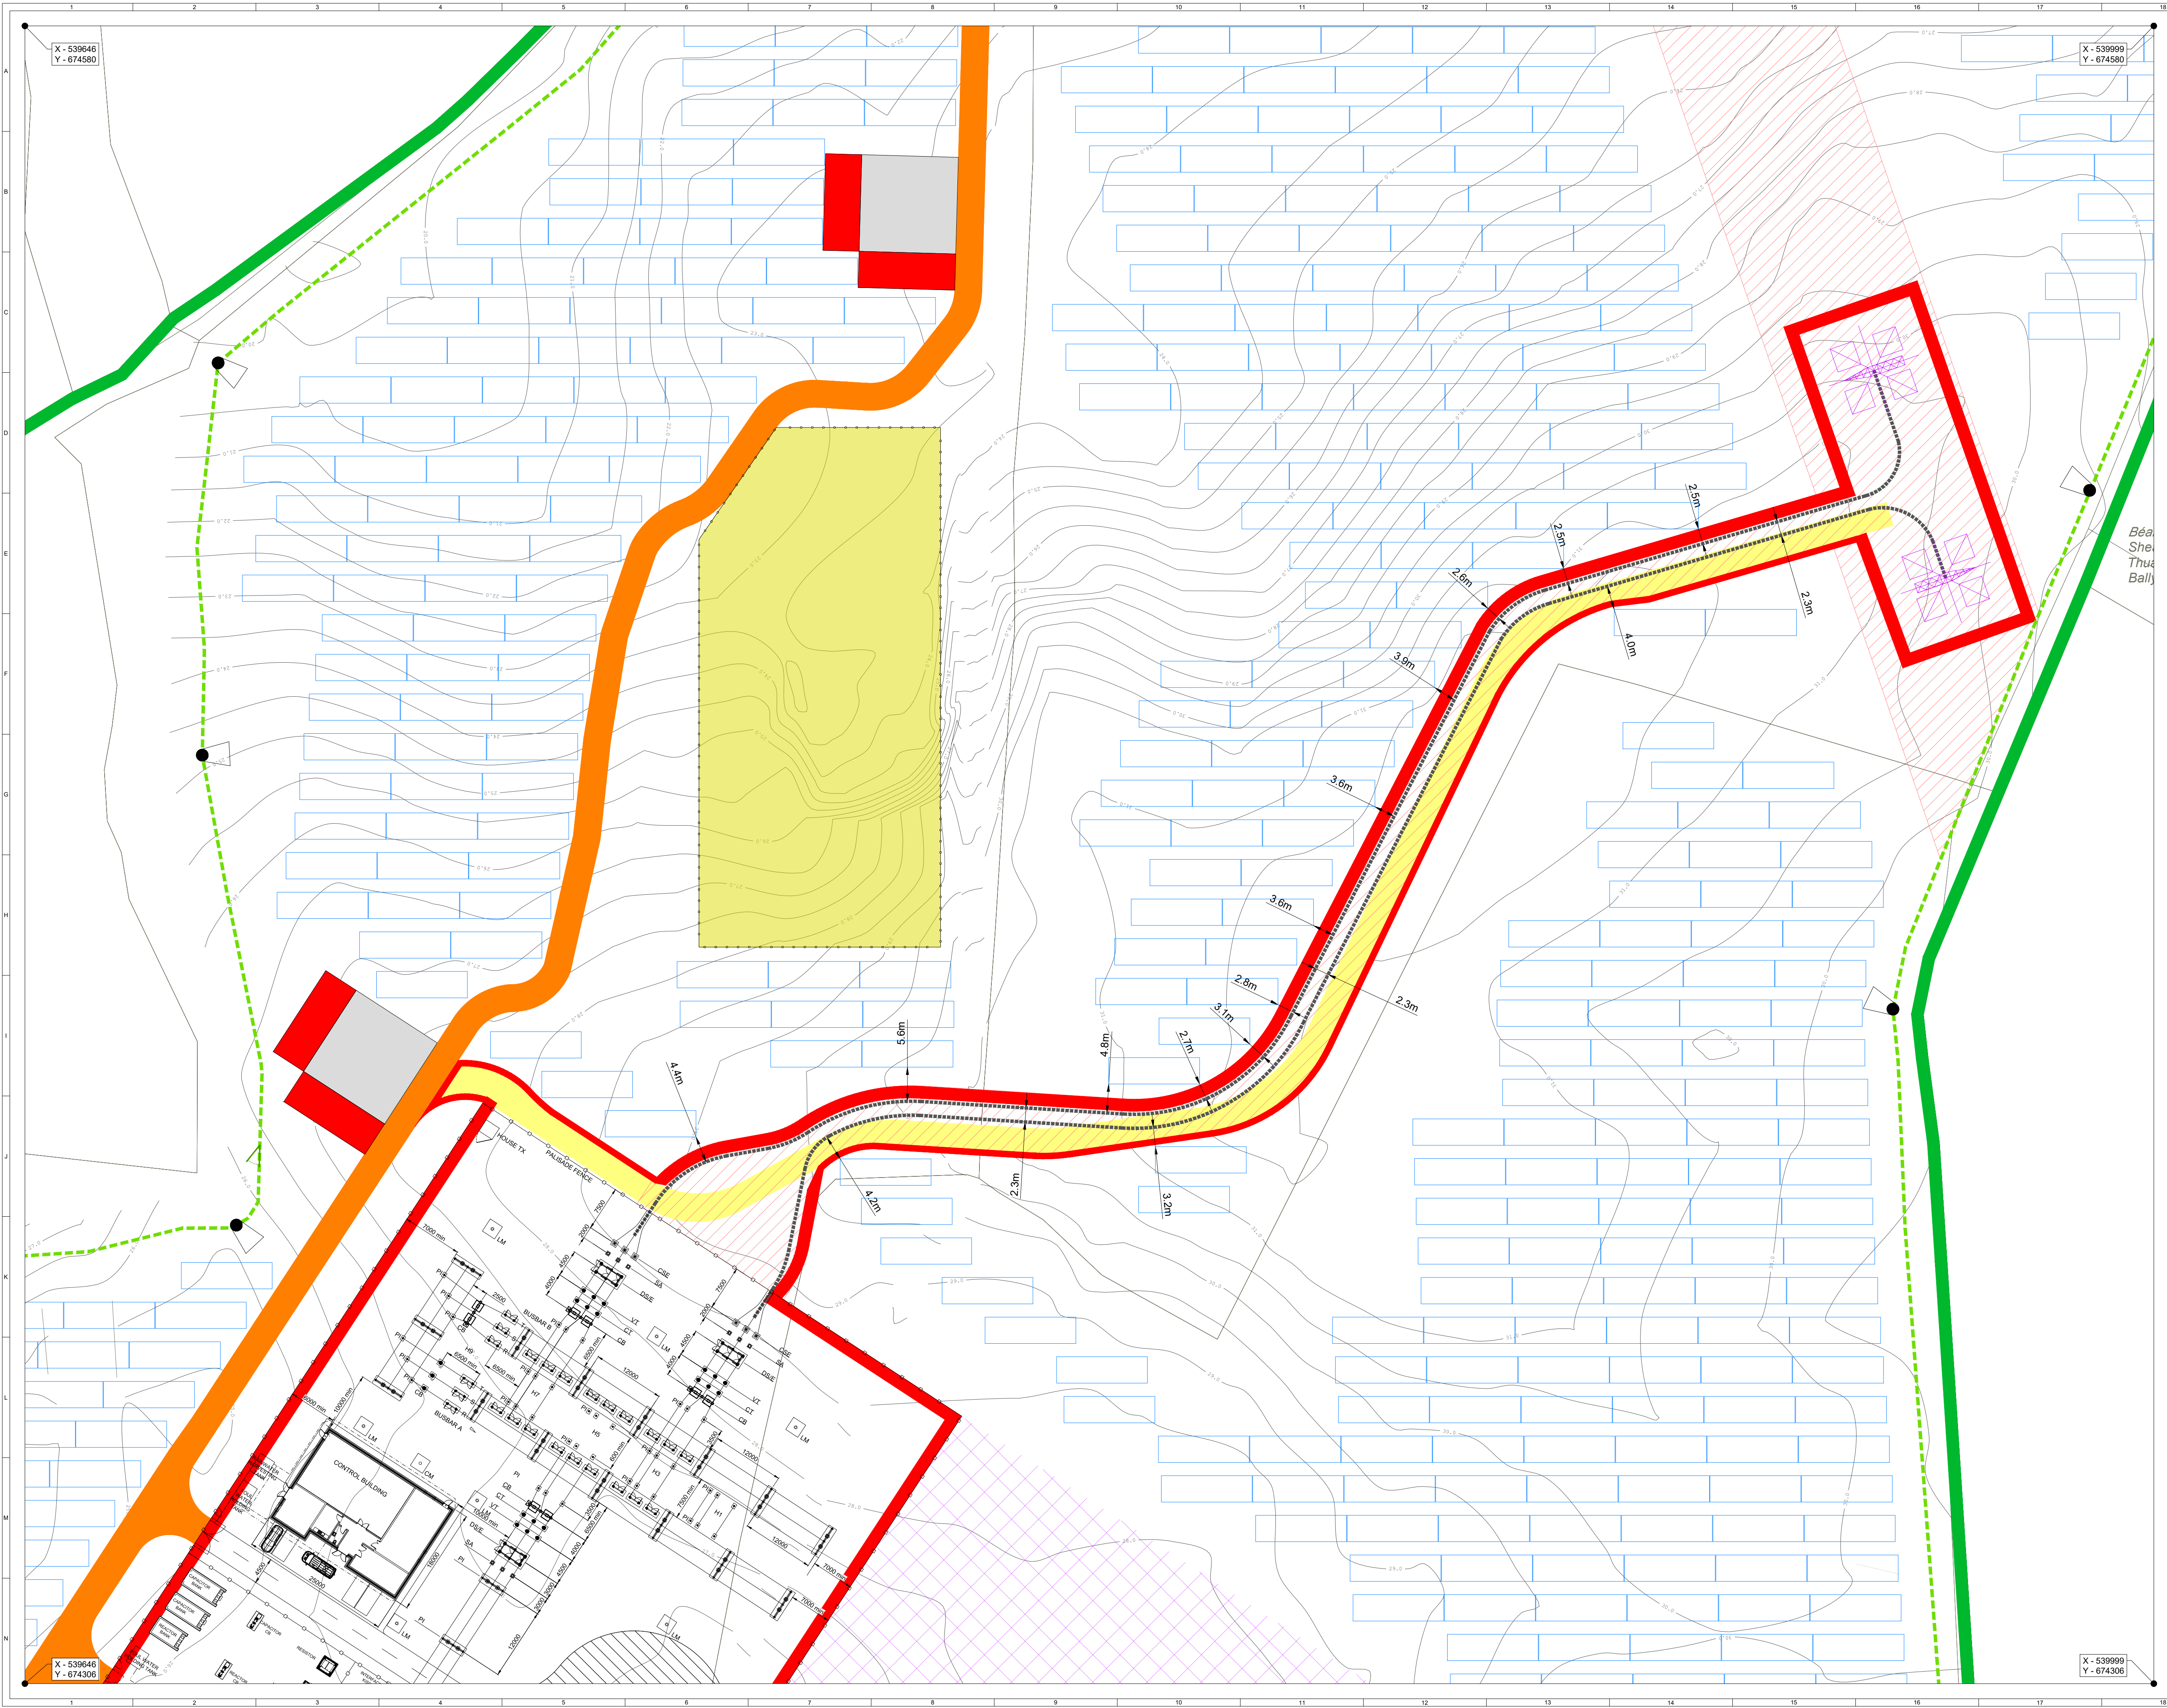

Ordnance Survey Ireland Licence No. EN 0003820
© Ordnance Survey Ireland/Government of Ireland

KEY:


- PLANNING APPLICATION BOUNDARY
(OUTSIDE EDGE OF LINE DENOTES BOUNDARY)
- SOLAR FARM SITE BOUNDARY -
PLANNING REF 22/586
(OUTSIDE EDGE OF LINE DENOTES BOUNDARY)
- TRACK
- CABLE ACCESS TRACK
- UNDERGROUND 110kV CABLE ROUTE
- UNDERGROUND INTERCONNECTION
CABLES
- SITE ENTRANCE
- PROPOSED TOWER
- INVERTER SUBSTATION
- HARDSTANDING
- TEMPORARY CONSTRUCTION
COMPOUND
- FENCING
- DOUBLE ACCESS GATE
- SINGLE ACCESS GATE
- INDICATIVE SOLAR PV ARRAY
- CCTV
(SIZE SHOWN INDICATIVELY)
- SUBSTATION FUTURE EXPANSION
- 110kV BUFFER AREA
- FIRE ENGINE TURNING SPACE

Map Series:


- 1:2500: 4381(B, D), 4382 (A, C)
- 1:5000: 4381, 4382

Produced by: Francesco Ghergo

Renewable Energy Systems Ltd
Registered Office: Beaufort Court,
Egg Farm Lane, Kings Langley,
Hertfordshire, WD48LR

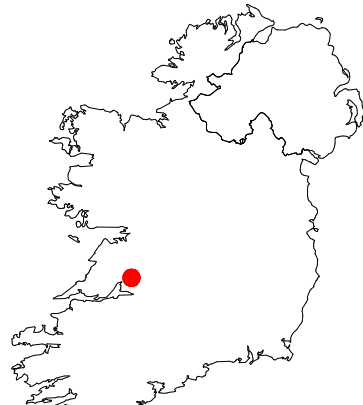

SITE LOCATION - NOT TO SCALE

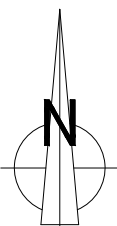

SHEET 2 OF 2

4	FG	MK	RB	2023-08-02	IPP building update	
3	FG	MK	RB	2022-11-22	Foul and fresh water tanko addition	
2	FG	MK	RB	2022-11-14	Distances added	
1	FG	MK	RB	2022-10-10	First Issue	
ISSUE		DRAWN	CHKD	APPD	DATE	REVISION NOTES
PURPOSE		COORDINATES				
PERMITTING		IRENET95 ITM				
SCALE		1:500	@ A1	LEVEL DATUM		
LAYOUT DWG		N/A	T-LAYOUT NO.		N/A	
PROJECT TITLE		COOLSHAMROCK SOLAR				
DRAWING TITLE						
FIGURE 4						
SUBSTATION & SOLAR FARM						
COMBINED SITE LAYOUT						
RES DRAWING NUMBER						REV
04831-RES-LAY-DR-PT-103						4
THIS DRAWING IS THE PROPERTY OF RENEWABLE ENERGY SYSTEMS LIMITED AND NO REPRODUCTION MAY BE MADE IN WHOLE OR IN PART WITHOUT PERMISSION						



BEAUFORT COURT,
EGG FARM LANE,
KINGS LANGLEY,
HERTS WD4 8LR, UK
TEL: +44 (0) 1923 295200
WWW.RES-GROUP.COM