


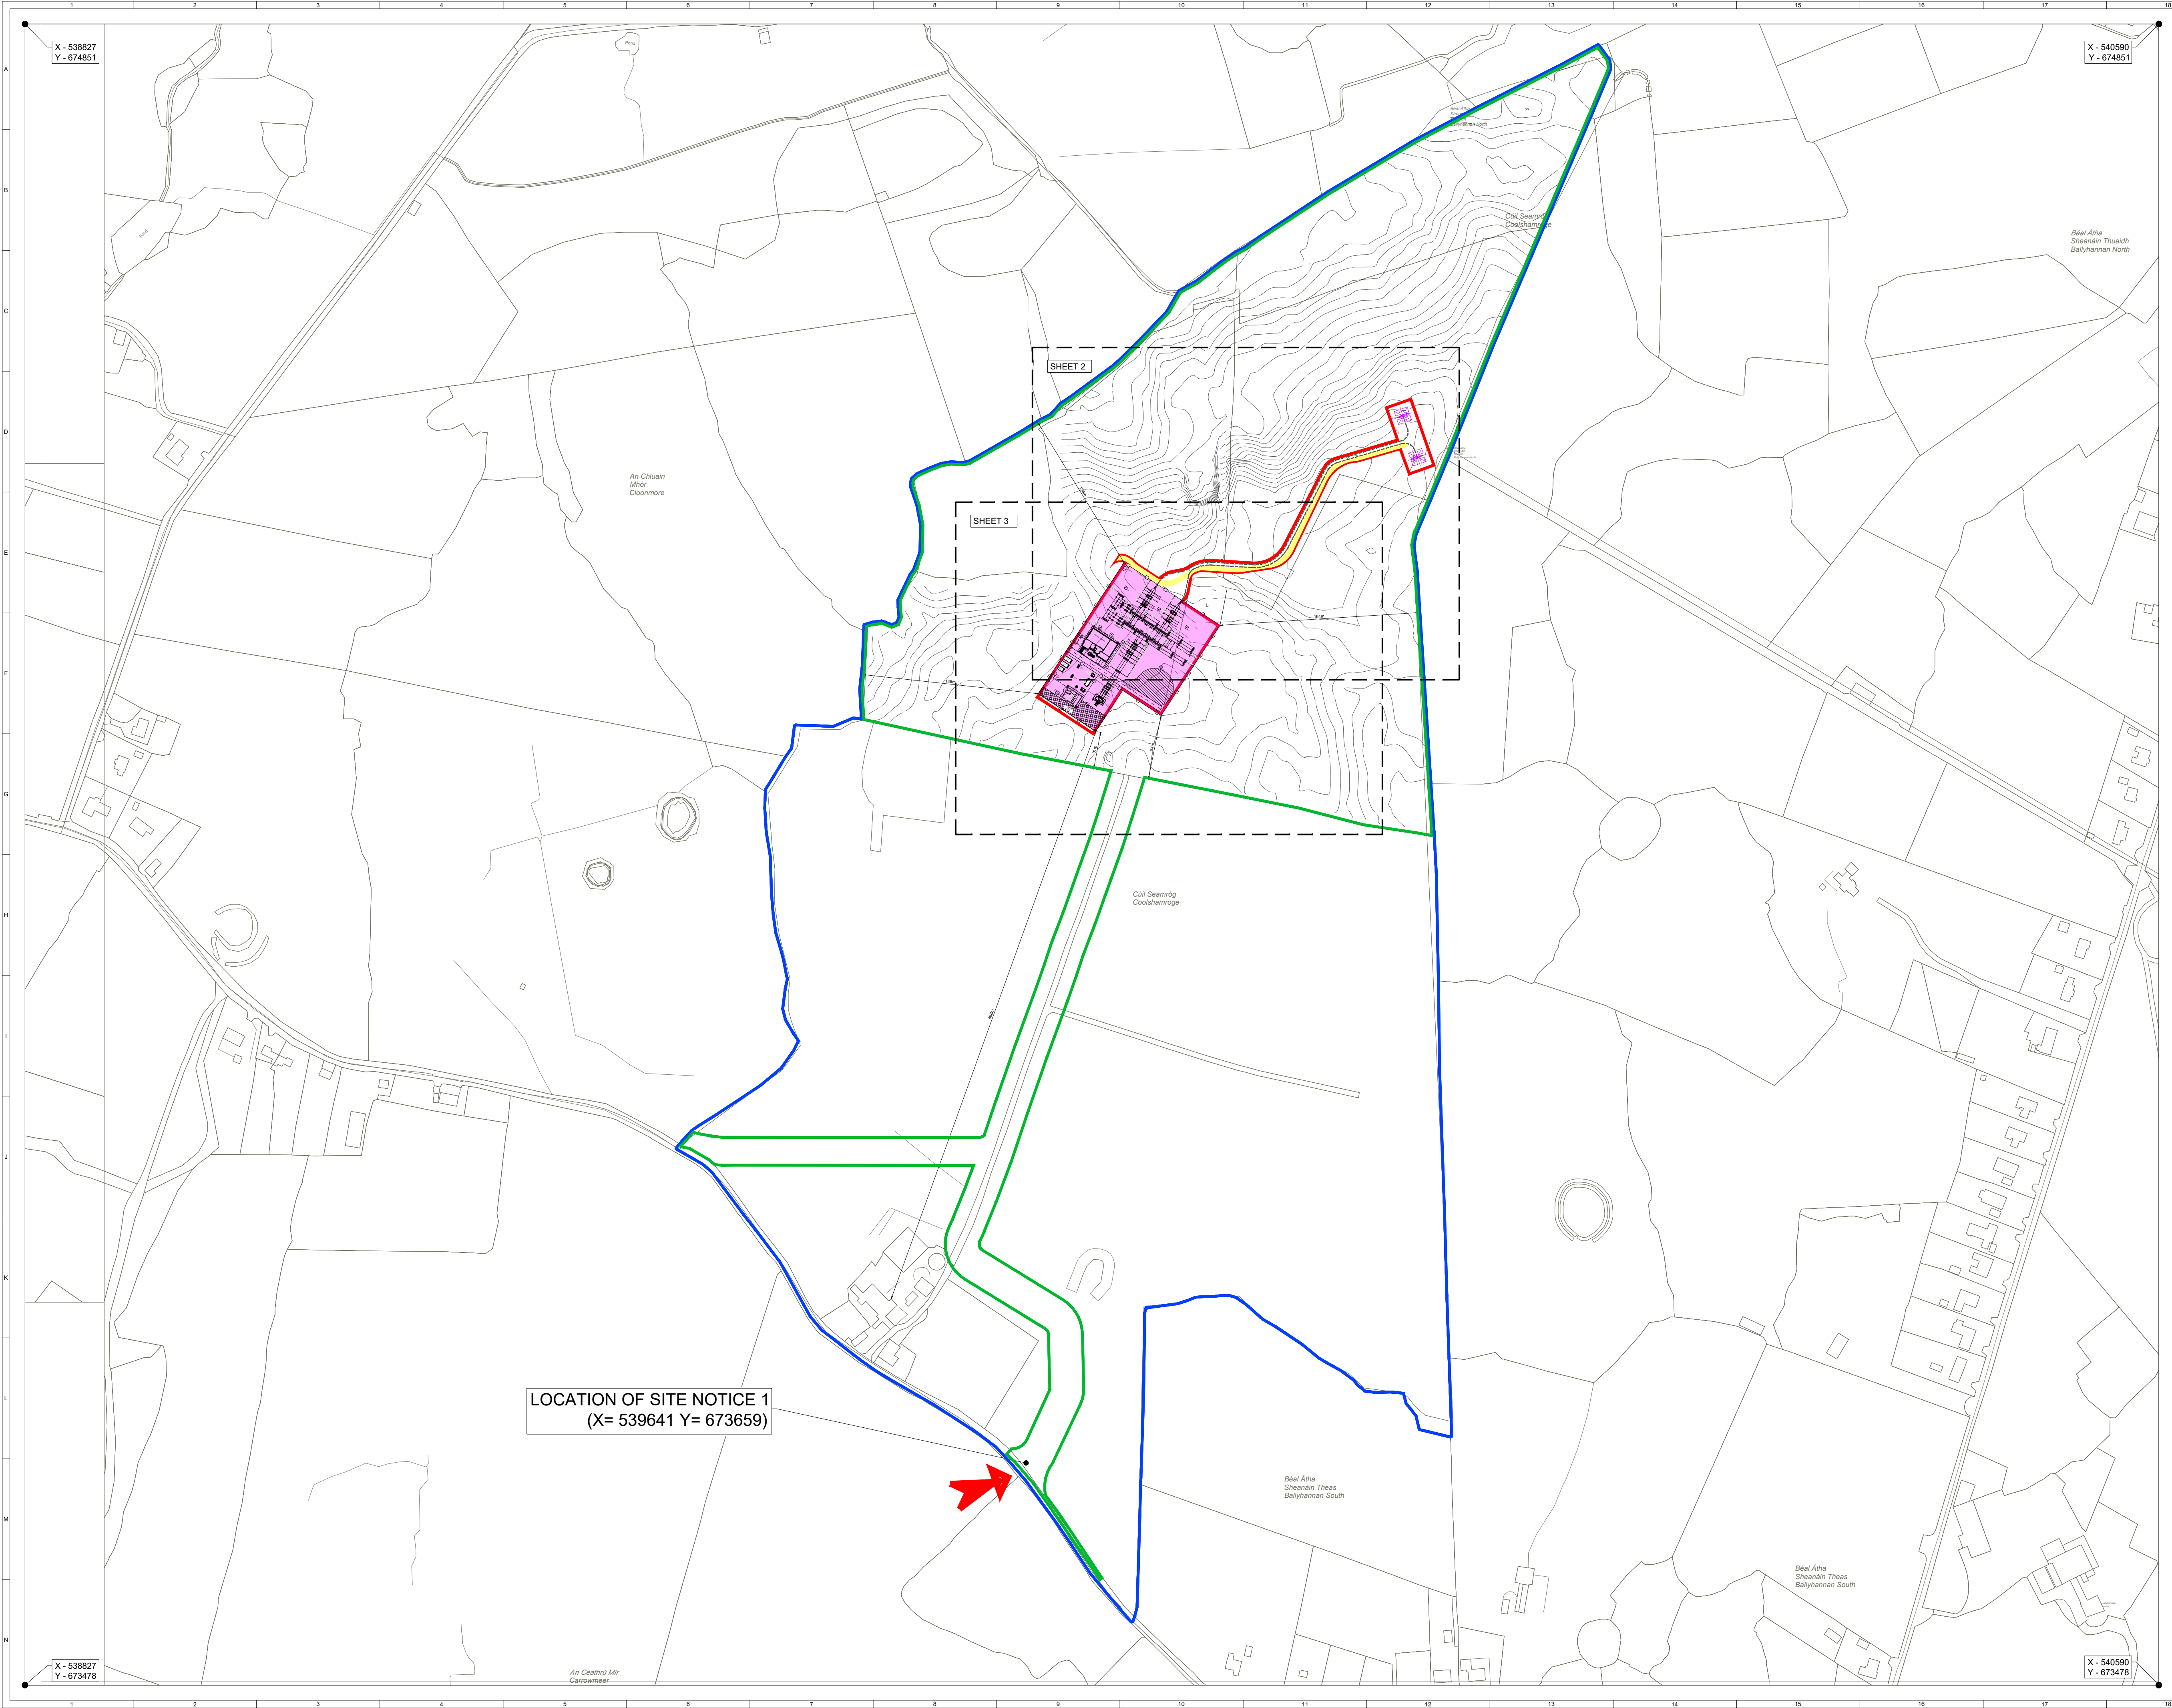

Ordnance Survey Ireland Licence No. EN 0003820  
© Ordnance Survey Ireland/Government of Ireland


- KEY:**
- PLANNING APPLICATION BOUNDARY  
(OUTSIDE EDGE OF LINE DENOTES BOUNDARY)
  - SOLAR FARM SITE BOUNDARY -  
PLANNING REF 22/586  
(OUTSIDE EDGE OF LINE DENOTES BOUNDARY)
  - LANDOWNER BOUNDARY  
(INSIDE EDGE OF LINE DENOTES BOUNDARY)
  - SITE ENTRANCE
  - CABLE ACCESS TRACK
  - UNDERGROUND CABLES ROUTE
  - PROPOSED TOWER
  - SUBSTATION SITE
  - FIRE ENGINE TURNING SPACE

**Map Series:**


- 1:2500: 4381(B, D), 4382 (A, C)
- 1:5000: 4381, 4382

**Produced by:** Francesco Ghergo

**Renewable Energy Systems Ltd**  
**Registered Office:** Beaufort Court,  
Egg Farm Lane, Kings Langley,  
Hertfordshire, WD48LR

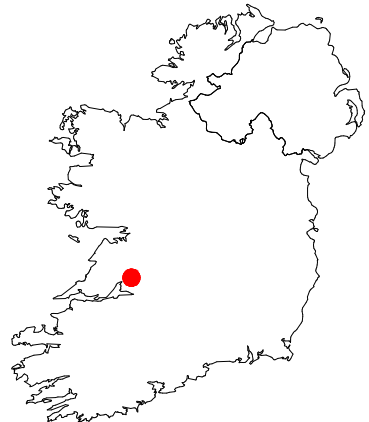

SITE LOCATION - NOT TO SCALE

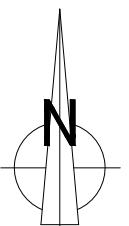

**OVERVIEW**  
**SHEET 1 OF 3**

|   |    |    |    |            |                                     |
|---|----|----|----|------------|-------------------------------------|
| 4 | FG | MK | RB | 2023-08-02 | IPP building update                 |
| 3 | FG | MK | RB | 2022-11-22 | Foul and fresh water tanks addition |
| 2 | FG | MK | RB | 2022-11-14 | Minor update                        |
| 1 | FG | MK | RB | 2022-10-10 | First Issue                         |

| ISSUE   | DRAWN      | CHKD | APPD         | DATE | REVISION NOTES |
|---------|------------|------|--------------|------|----------------|
| PURPOSE | PERMITTING |      | COORDINATES  |      |                |
|         |            |      | IRENET95 ITM |      |                |

|            |         |      |              |     |
|------------|---------|------|--------------|-----|
| SCALE      | 1:2.500 | @ A1 | LEVEL DATUM  | N/A |
| LAYOUT DWG | N/A     |      | T-LAYOUT NO. | N/A |

PROJECT TITLE  
**COOLSHAMROCK SOLAR**

DRAWING TITLE  
**FIGURE 3**  
**110KV LOOP IN SUBSTATION**  
**SITE LAYOUT**


RES DRAWING NUMBER  
**04831-RES-LAY-DR-PT-102**

REV  
**4**

THIS DRAWING IS THE PROPERTY OF RENEWABLE ENERGY SYSTEMS LIMITED AND NO  
REPRODUCTION MAY BE MADE IN WHOLE OR IN PART WITHOUT PERMISSION



BEAUFORT COURT,  
EGG FARM LANE,  
KINGS LANGLEY,  
HERTS WD4 8LR, UK  
TEL: +44 (0) 1923 295200  
WWW.RES-GROUP.COM

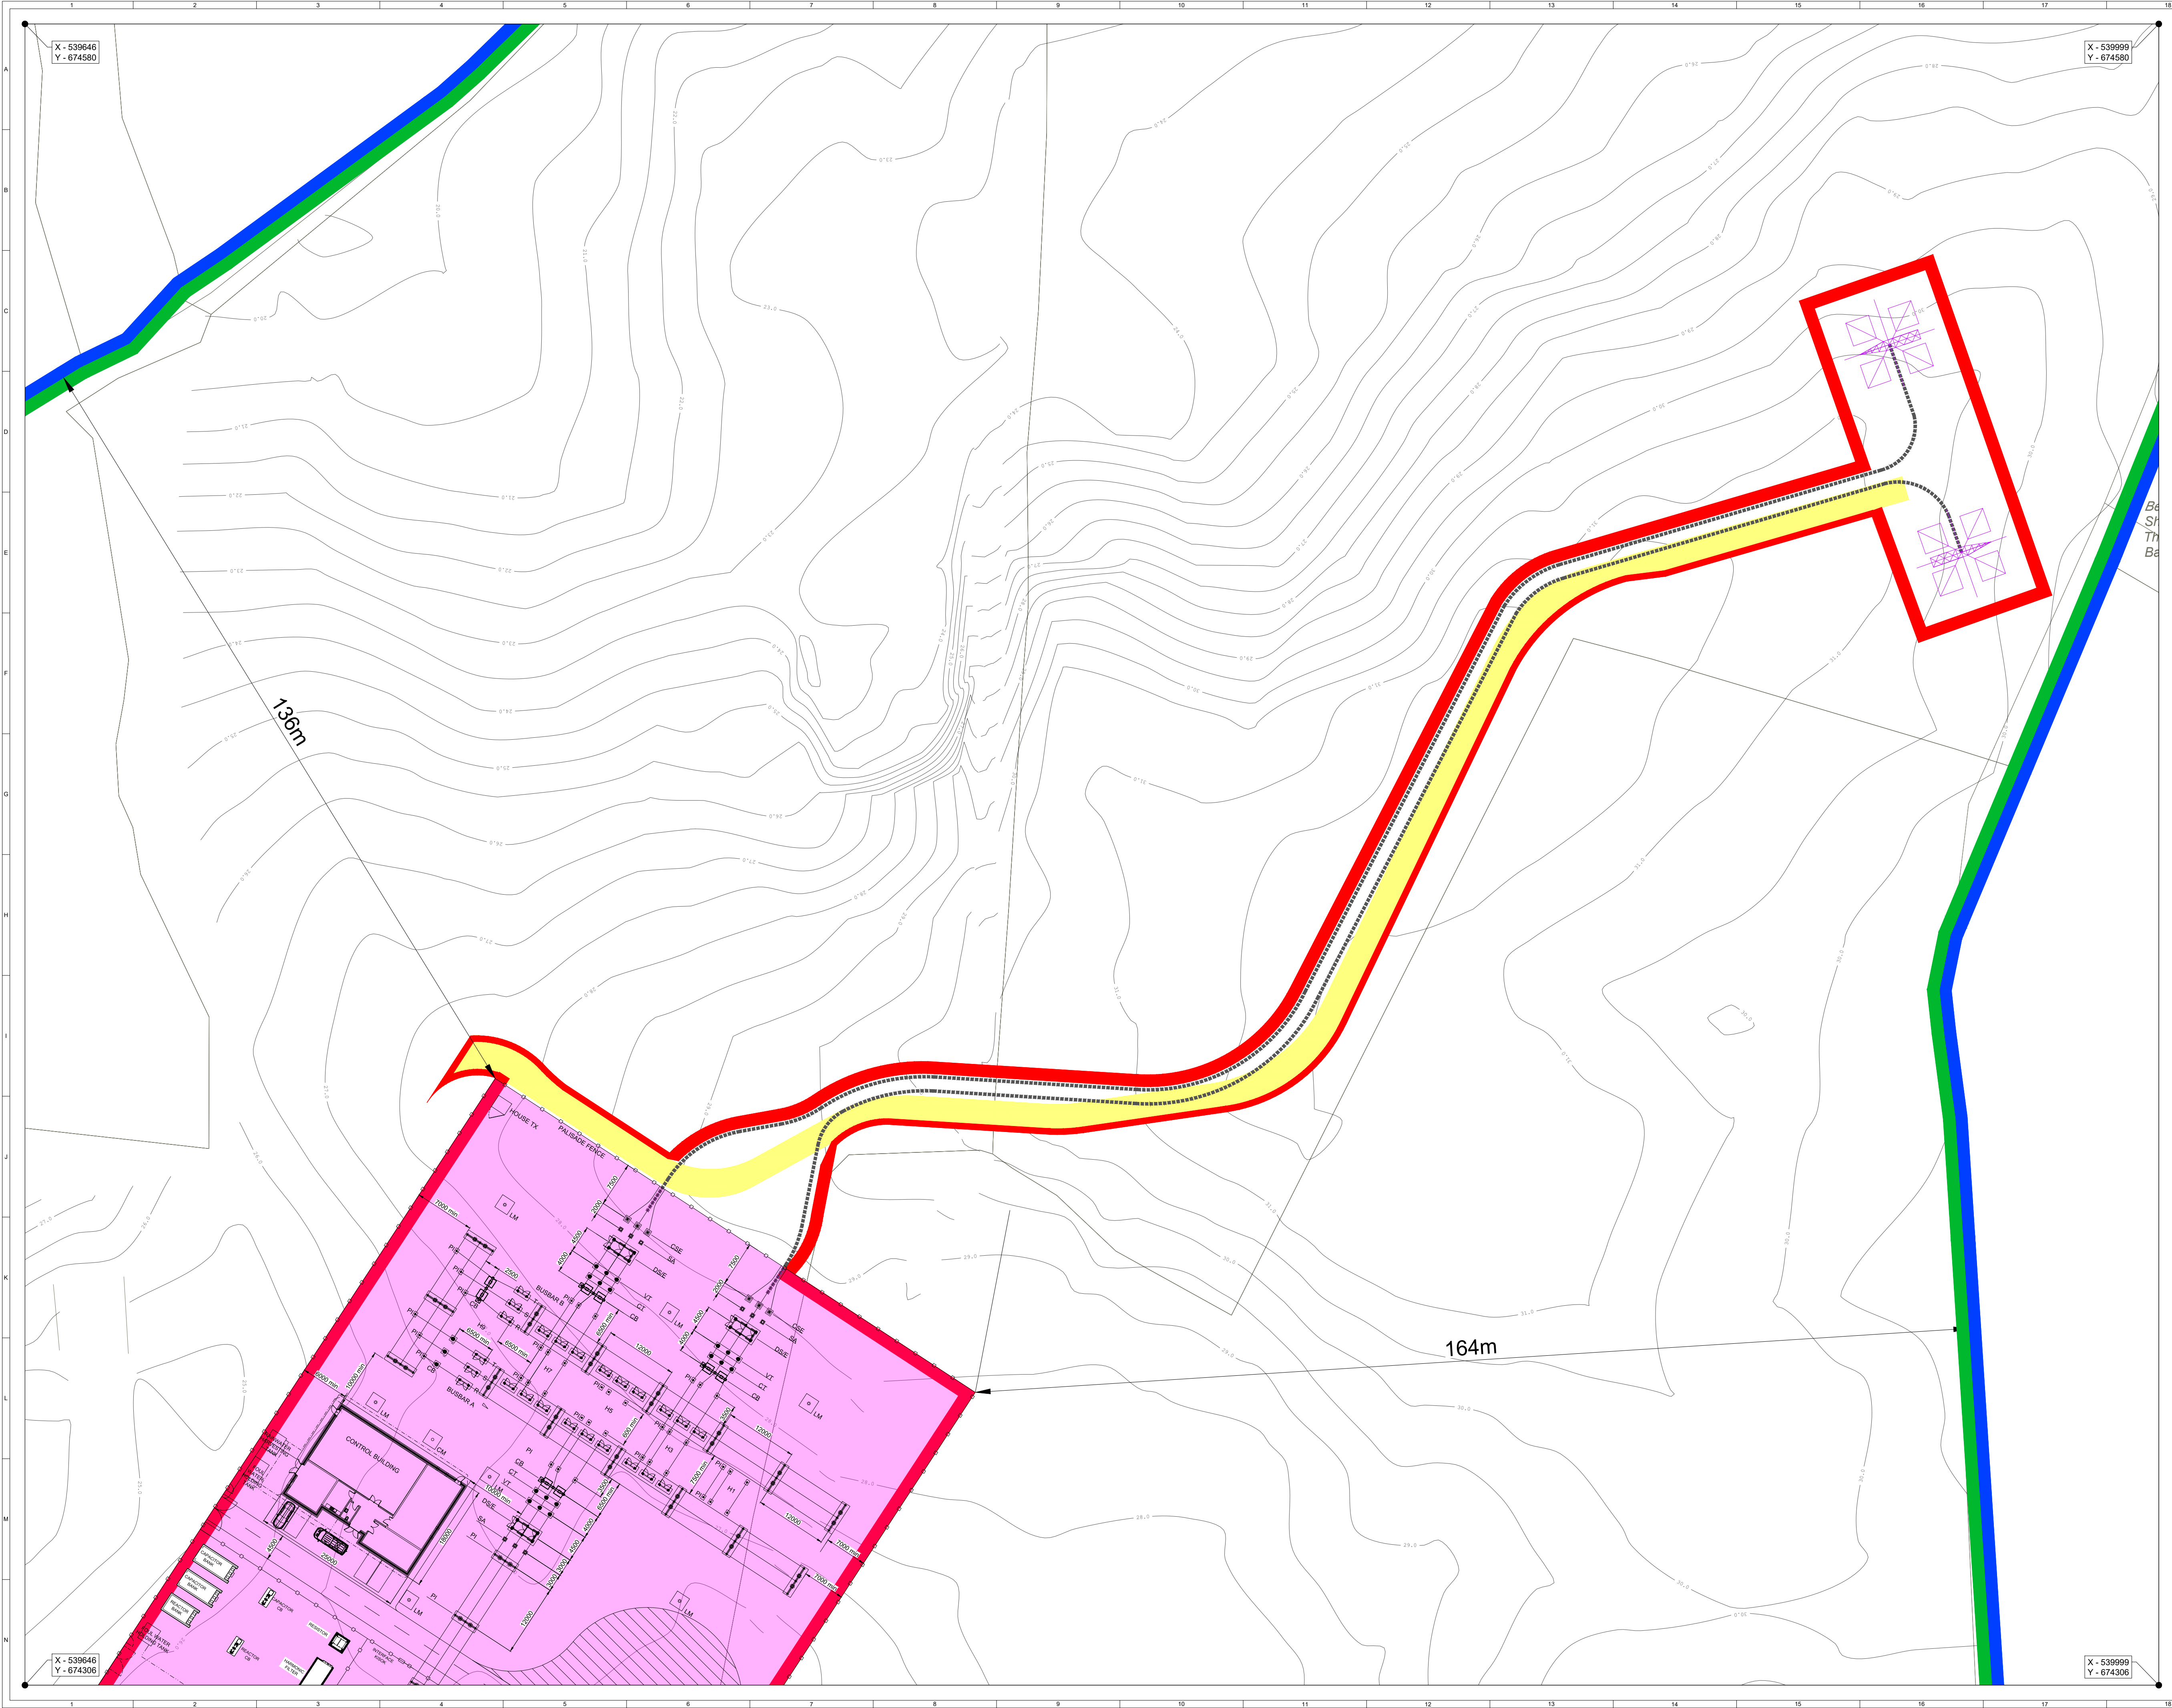


Ordnance Survey Ireland Licence No. EN 0003820  
© Ordnance Survey Ireland/Government of Ireland


- KEY:**
- PLANNING APPLICATION BOUNDARY  
(OUTSIDE EDGE OF LINE DENOTES BOUNDARY)
  - SOLAR FARM SITE BOUNDARY -  
PLANNING REF 22/586  
(OUTSIDE EDGE OF LINE DENOTES BOUNDARY)
  - LANDOWNER BOUNDARY  
(INSIDE EDGE OF LINE DENOTES BOUNDARY)
  - SITE ENTRANCE
  - CABLE ACCESS TRACK
  - UNDERGROUND CABLES ROUTE
  - PROPOSED TOWER
  - SUBSTATION SITE
  - FIRE ENGINE TURNING SPACE

- Map Series:**
- 1:2500: 4381(B, D), 4382 (A, C)
  - 1:5000: 4381, 4382

**Produced by:** Francesco Ghergo  
**Renewable Energy Systems Ltd**  
Registered Office: Beaufort Court,  
Egg Farm Lane, Kings Langley,  
Hertfordshire, WD48LR

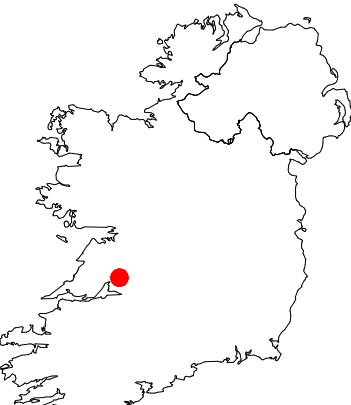


SITE LOCATION - NOT TO SCALE

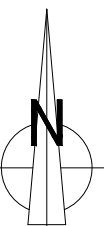

SHEET 2 OF 3

|   |    |            |   |              |                                     |                |
|---|----|------------|---|--------------|-------------------------------------|----------------|
| 4   | FG | MK         | RB   | 2023-08-02   | IPP building update                 |                |
| 3   | FG | MK         | RB   | 2022-11-22   | Foul and fresh water tanks addition |                |
| 2   | FG | MK         | RB   | 2022-11-14   | Minor update                        |                |
| 1   | FG | MK         | RB   | 2022-10-10   | First Issue                         |                |
| ISSUE   |    | DRAWN      | CHKD   | APPD         | DATE                                | REVISION NOTES |
| PURPOSE   |    | PERMITTING |   | COORDINATES  |                                     |                |
| SCALE   |    | 1:500      | @ A1   | LEVEL DATUM  |                                     |                |
| LAYOUT DWG   |    | N/A        |   | T-LAYOUT NO. |                                     |                |
|   |    | N/A        |   | N/A          |                                     |                |
| PROJECT TITLE   |    |            |   |              |                                     |                |
| COOLSHAMROCK SOLAR   |    |            |   |              |                                     |                |
| DRAWING TITLE   |    |            |   |              |                                     |                |
| FIGURE 3   |    |            |   |              |                                     |                |
| 110KV LOOP IN SUBSTATION   |    |            |   |              |                                     |                |
| SITE LAYOUT   |    |            |   |              |                                     |                |
| RES DRAWING NUMBER   |    |            |   |              |                                     | REV            |
| 04831-RES-LAY-DR-PT-102   |    |            |   |              |                                     | 4              |
| THIS DRAWING IS THE PROPERTY OF RENEWABLE ENERGY SYSTEMS LIMITED AND NO<br>REPRODUCTION MAY BE MADE IN WHOLE OR IN PART WITHOUT PERMISSION |    |            |   |              |                                     |                |
| res   |    |            | BEAUFORT COURT,<br>EGG FARM LANE,<br>KINGS LANGLEY,<br>HERTS WD4 8LR, UK<br>TEL: +44 (0) 1923 296200<br>WWW.RES-GROUP.COM |              |                                     |                |

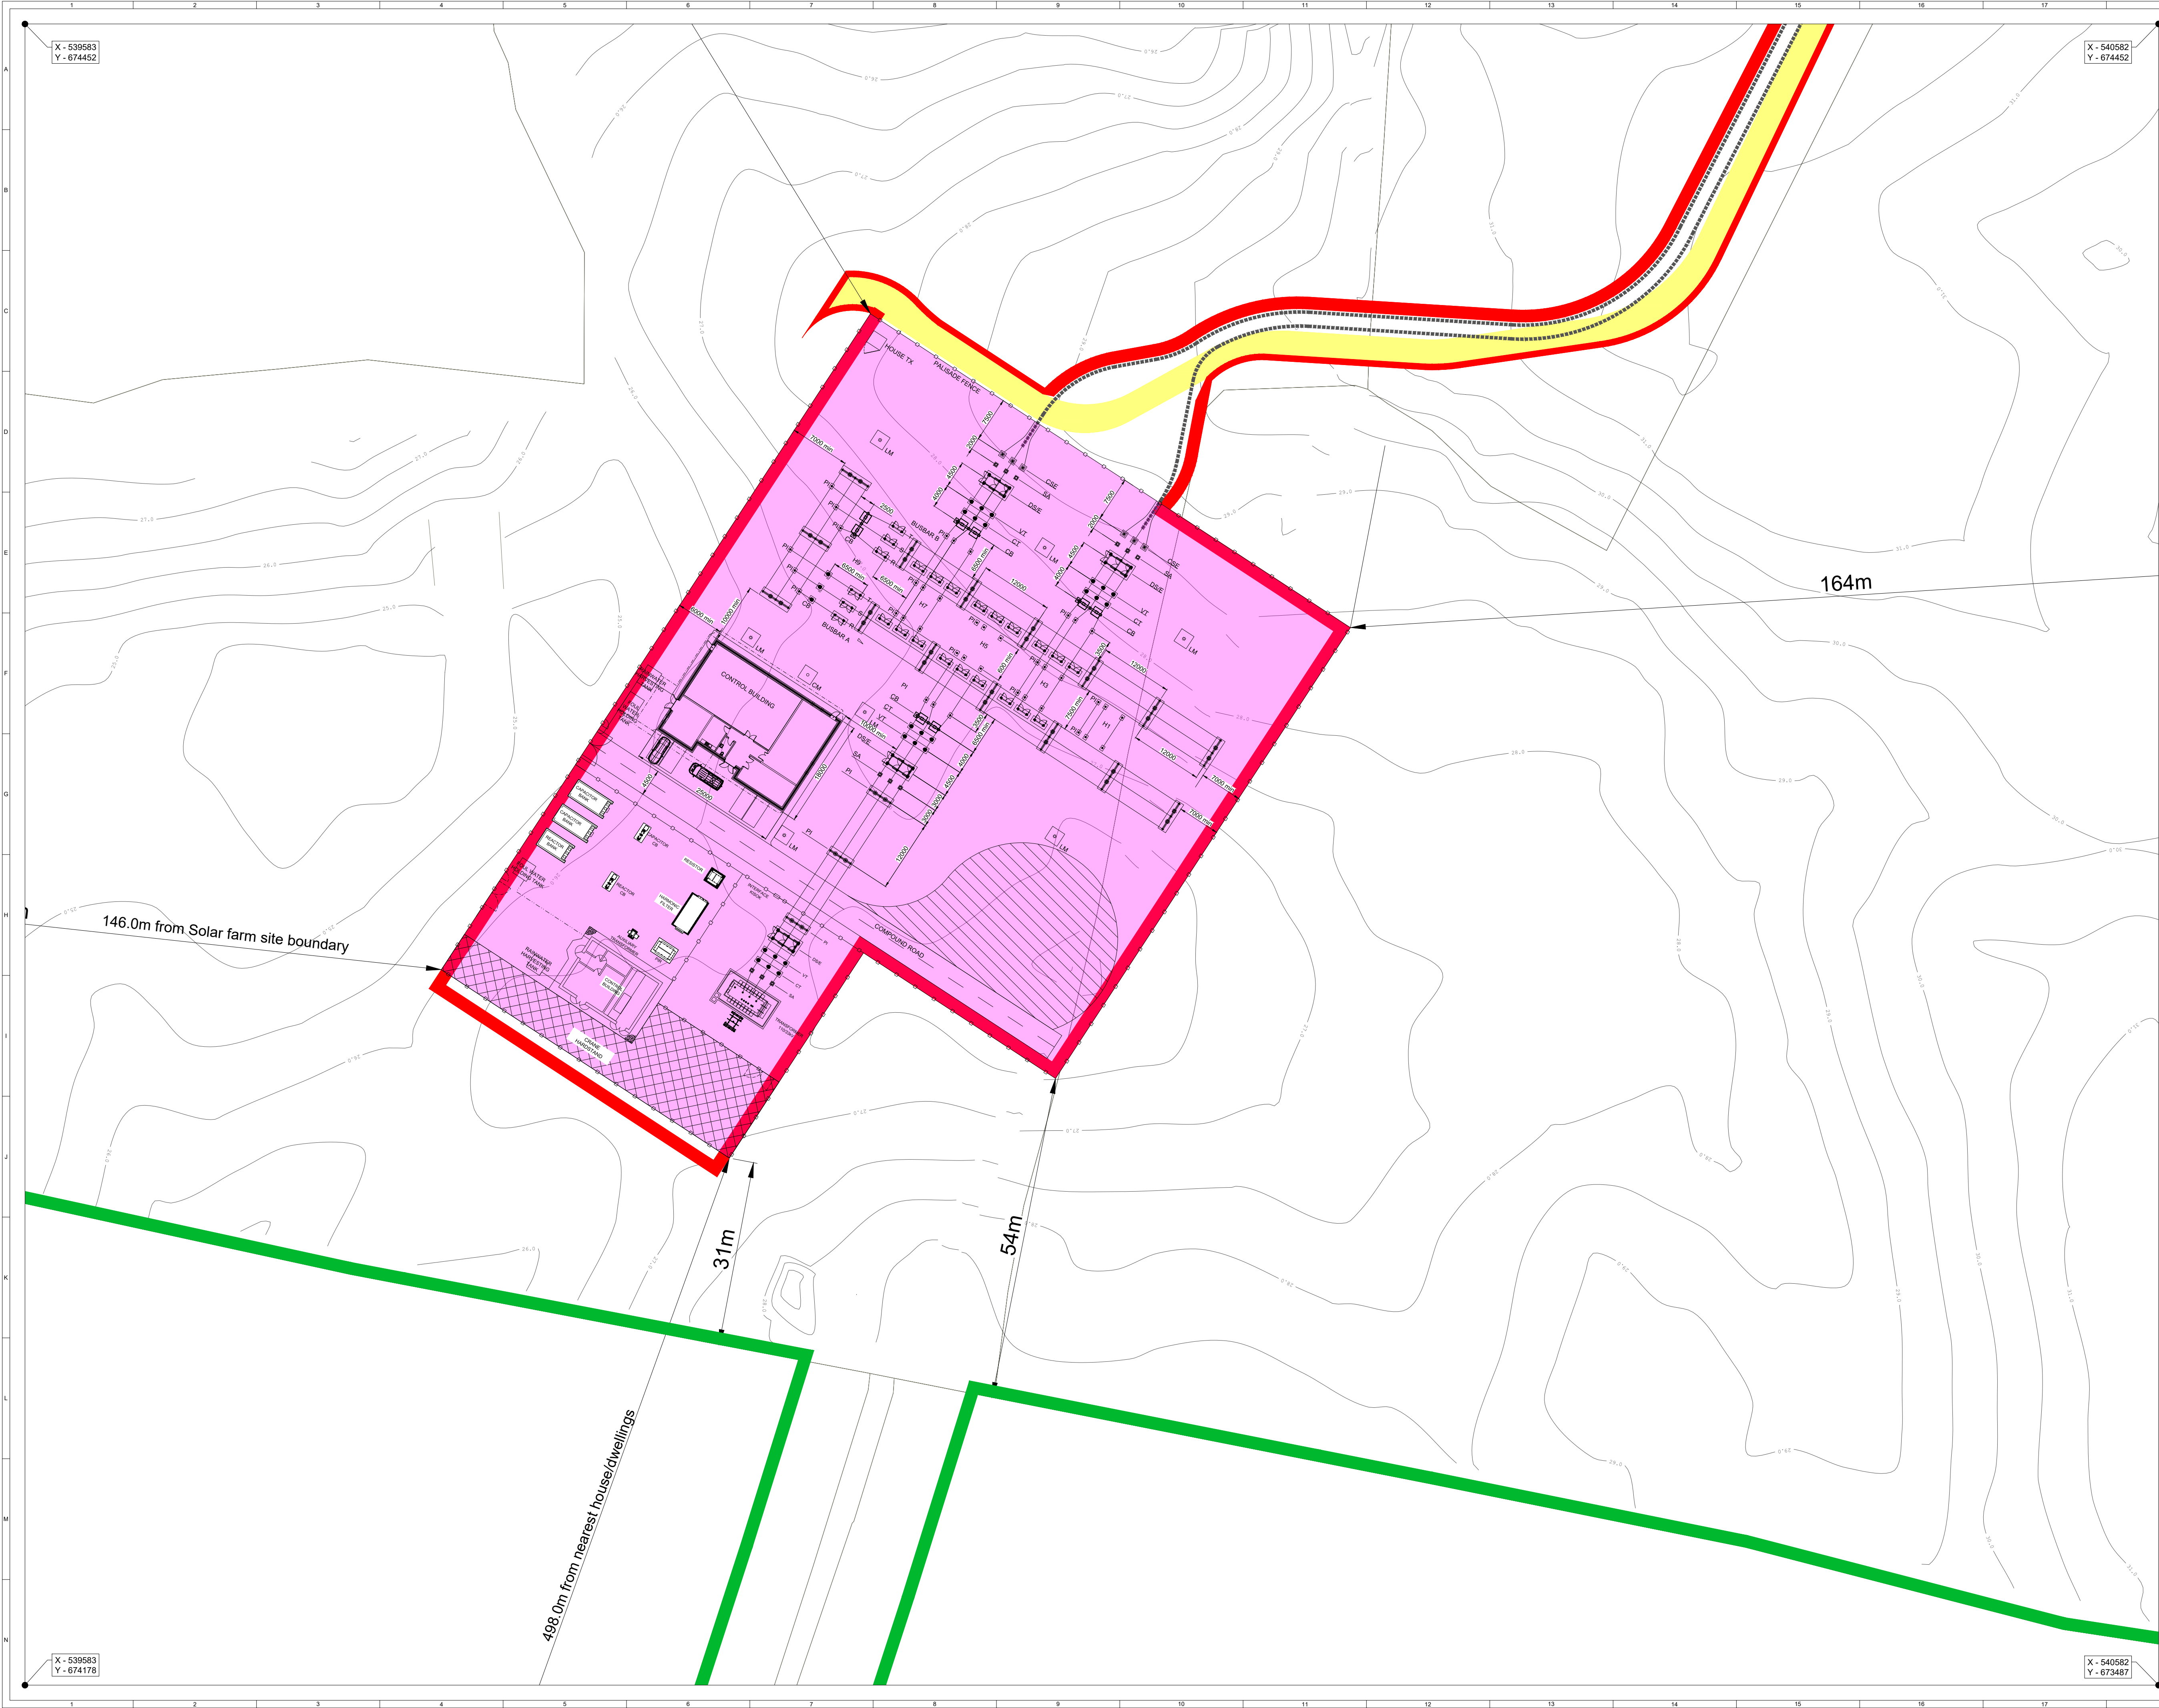

Ordnance Survey Ireland Licence No. EN 0003820  
© Ordnance Survey Ireland/Government of Ireland


- KEY:**
- PLANNING APPLICATION BOUNDARY  
(OUTSIDE EDGE OF LINE DENOTES BOUNDARY)
  - SOLAR FARM SITE BOUNDARY -  
PLANNING REF 22/586  
(OUTSIDE EDGE OF LINE DENOTES BOUNDARY)
  - LANDOWNER BOUNDARY  
(INSIDE EDGE OF LINE DENOTES BOUNDARY)
  - SITE ENTRANCE
  - CABLE ACCESS TRACK
  - UNDERGROUND CABLES ROUTE
  - PROPOSED TOWER
  - SUBSTATION SITE
  - FIRE ENGINE TURNING SPACE

**Map Series:**


- 1:2500: 4381(B, D), 4382 (A, C)
- 1:5000: 4381, 4382

**Produced by:** Francesco Ghergo

**Renewable Energy Systems Ltd**  
Registered Office: Beaufort Court,  
Egg Farm Lane, Kings Langley,  
Hertfordshire, WD48LR

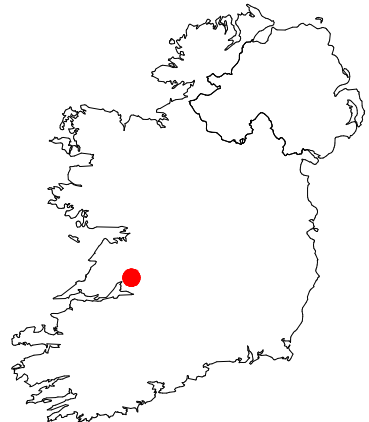

SITE LOCATION - NOT TO SCALE

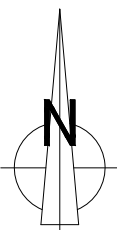

SHEET 3 OF 3

|   |       |       |      |              |                                     |
|---|-------|-------|------|--------------|-------------------------------------|
| 4   | FG    | MK    | RB   | 2023-08-02   | IPP building update                 |
| 3   | FG    | MK    | RB   | 2022-11-22   | Foul and fresh water tanks addition |
| 2   | FG    | MK    | RB   | 2022-11-14   | Minor update                        |
| 1   | FG    | MK    | RB   | 2022-10-10   | First Issue                         |
| ISSUE   | DRAWN | CHKD  | APPD | DATE         | REVISION NOTES                      |
| PURPOSE   |       |       |      | COORDINATES  |                                     |
| PERMITTING   |       |       |      | IRENET95 ITM |                                     |
| SCALE   |       | 1:500 |      | @ A1         |                                     |
| LAYOUT DWG   |       | N/A   |      | T-LAYOUT NO. |                                     |
|   |       |       |      | N/A          |                                     |
| PROJECT TITLE   |       |       |      |              |                                     |
| COOLSHAMROCK SOLAR   |       |       |      |              |                                     |
| DRAWING TITLE   |       |       |      |              |                                     |
| FIGURE 3   |       |       |      |              |                                     |
| 110KV LOOP IN SUBSTATION   |       |       |      |              |                                     |
| SITE LAYOUT   |       |       |      |              |                                     |
| RES DRAWING NUMBER   |       |       |      |              | REV                                 |
| 04831-RES-LAY-DR-PT-102   |       |       |      |              | 4                                   |
| THIS DRAWING IS THE PROPERTY OF RENEWABLE ENERGY SYSTEMS LIMITED AND NO REPRODUCTION MAY BE MADE IN WHOLE OR IN PART WITHOUT PERMISSION |       |       |      |              |                                     |
| res   |       |       |      |              |                                     |
| BEAUFORT COURT,<br>EGG FARM LANE,<br>KINGS LANGLEY,<br>HERTS WD4 8LR, UK<br>TEL: +44 (0) 1923 296200<br>WWW.RES-GROUP.COM               |       |       |      |              |                                     |